




VIEW 1 - JETTY



VIEW 2 - DINING ROOM

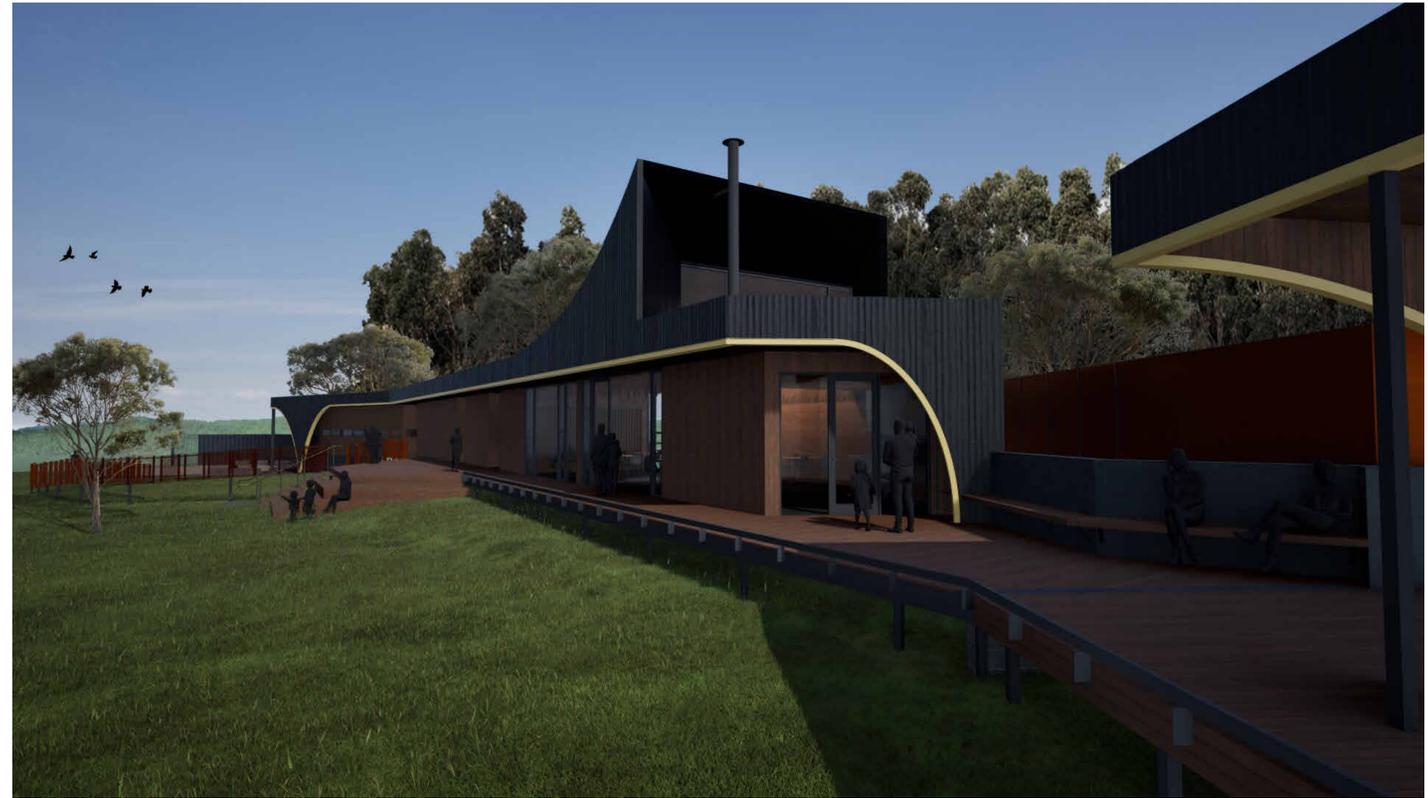

VIEW 3 - AMPHITHEATRE



VIEW 4 - DECK

FOR INFORMATION

GENERAL NOTES:

1. CONTRACTORS SHALL CHECK ALL DIMENSIONS ON SITE PRIOR TO COMMENCING WORK.
2. DO NOT SCALE DRAWINGS. REFER TO FIGURED DIMENSIONS ONLY.
3. THESE DRAWINGS ARE TO BE READ IN CONJUNCTION AND ANY PROVISIONS OR NOTES ON ANY ONE DRAWING SHALL BE TAKEN AS REFERRING TO ALL OTHER DRAWINGS, IF THEY ARE IN ANY WAY APPLICABLE.
4. REFER ANY DISCREPANCIES IMMEDIATELY TO THE ARCHITECT FOR CLARIFICATION.
5. THESE DRAWINGS ARE TO BE READ IN CONJUNCTION WITH ANY RELEVANT ENGINEERS AND CONSULTANTS DRAWINGS AND COMPUTATIONS.
6. DRAWINGS MAY NOT BE REPRODUCED OR DISTRIBUTED WITHOUT PRIOR WRITTEN PERMISSION OF THE ARCHITECT.
7. ALL WORKS MUST COMPLY WITH THE CURRENT EDITION OF THE NATIONAL CONSTRUCTION CODE AND ALL OTHER RELEVANT BY LAWS OF LOCAL AUTHORITIES.
8. WHERE AN ITEM IS USUAL OR NECESSARY OR REASONABLE OR PROPERLY INFERRED IN THE TYPE OF WORK GENERALISED IN THESE DOCUMENTS BUT NOT SPECIFICALLY MENTIONED, IT SHALL BE DEEMED TO BE INCLUDED.

Project Description **BUDJ BIM CULTURAL LANDSCAPE: TAE RAK INFRASTRUCTURE**

Project Address **VAUGHAN'S ROAD, TAE RAK (LAKE CONDAH) VIC 3303**

Client **GUNDITJ MIRRORING T.O.A.C.**

Project No.	Sheet Title	Scale	Date	Drawing No.	Revision
23.11	RENDERS EXTERIOR			A201	
Project Stage	File	Drawn	Author	Checked	Checker
CONTRACT DOCUMENTATION	C:\Jami\Cooper Scaife\BIM\CSA\Workshop\Budj Rim Stage 2_Central Model_saverCSA.rvt				


© COPYRIGHT / MORAL RIGHTS PROTECTED



SUITE C 84 THOMPSON STREET
HAMILTON VIC 3300
T: 03 5572 2505
E: info@cooperscaife.com



VIEW 5 - DINING ROOM INTERIOR

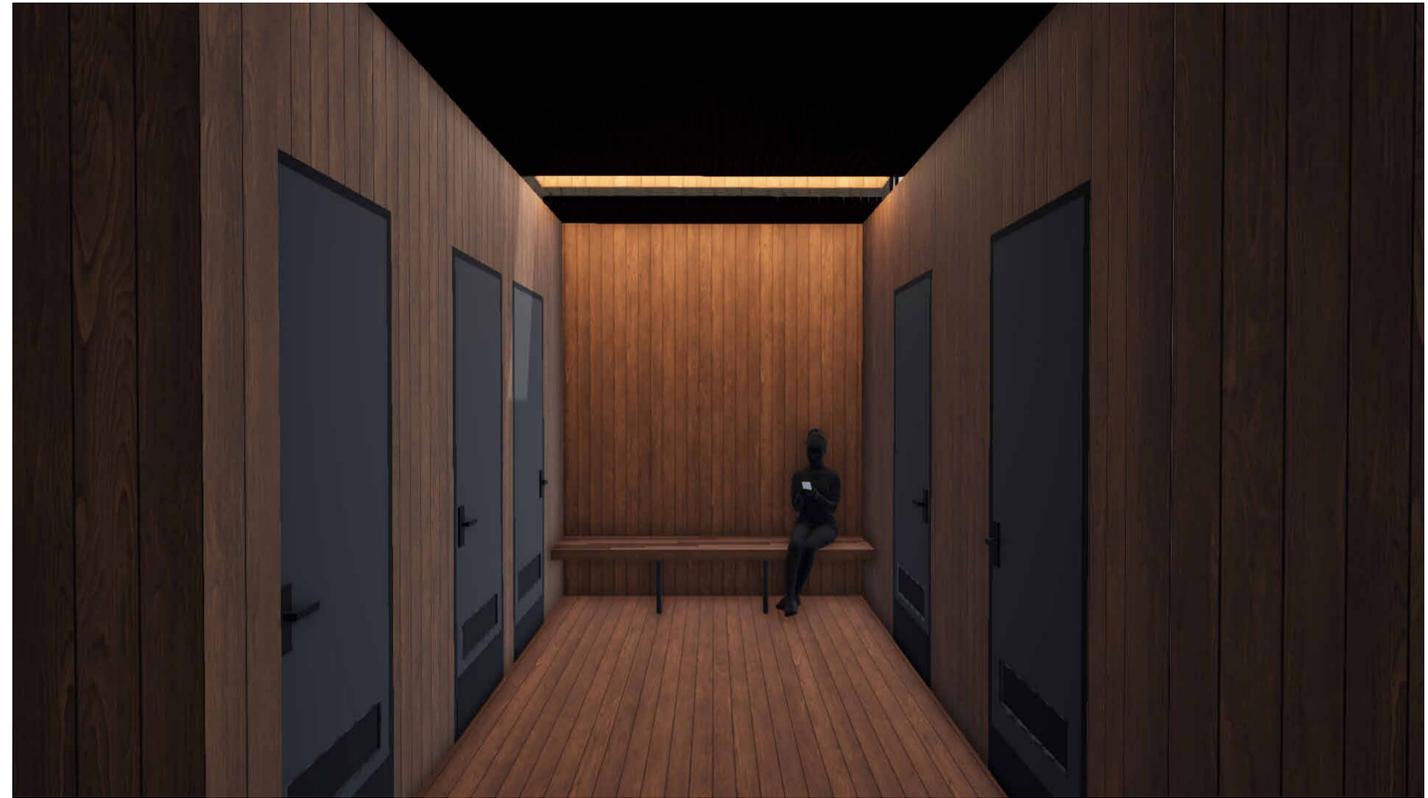

VIEW 6 - VISITOR TOILETS



VIEW 7 - STAFF KITCHEN INTERIOR



VIEW 8 - STAFF OFFICES INTERIOR

FOR INFORMATION

GENERAL NOTES:

1. CONTRACTORS SHALL CHECK ALL DIMENSIONS ON SITE PRIOR TO COMMENCING WORK.
2. DO NOT SCALE DRAWINGS. REFER TO FIGURED DIMENSIONS ONLY.
3. THESE DRAWINGS ARE TO BE READ IN CONJUNCTION AND ANY PROVISIONS OR NOTES ON ANY ONE DRAWING SHALL BE TAKEN AS REFERRING TO ALL OTHER DRAWINGS, IF THEY ARE IN ANY WAY APPLICABLE.
4. REFER ANY DISCREPANCIES IMMEDIATELY TO THE ARCHITECT FOR CLARIFICATION.
5. THESE DRAWINGS ARE TO BE READ IN CONJUNCTION WITH ANY RELEVANT ENGINEERS AND CONSULTANTS DRAWINGS AND COMPUTATIONS.
6. DRAWINGS MAY NOT BE REPRODUCED OR DISTRIBUTED WITHOUT PRIOR WRITTEN PERMISSION OF THE ARCHITECT.
7. ALL WORKS MUST COMPLY WITH THE CURRENT EDITION OF THE NATIONAL CONSTRUCTION CODE AND ALL OTHER RELEVANT BY LAWS OF LOCAL AUTHORITIES.
8. WHERE AN ITEM IS USUAL OR NECESSARY OR REASONABLE OR PROPERLY INFERRED IN THE TYPE OF WORK GENERALISED IN THESE DOCUMENTS BUT NOT SPECIFICALLY MENTIONED, IT SHALL BE DEEMED TO BE INCLUDED.

Project Description **BUDJ BIM CULTURAL LANDSCAPE: TAE RAK INFRASTRUCTURE**

Project Address **VAUGHAN'S ROAD, TAE RAK (LAKE CONDAH) VIC 3303**

Client **GUNDITJ MIRRORING T.O.A.C.**

Project No.	Sheet Title	Scale	Date	Drawing No.	Revision
23.11	RENDERS INTERIOR			A202	
Project Stage	File	Drawn	Author	Checked	Checker
CONTRACT DOCUMENTATION	C:\Jami\Cooper Scaife\BIM\CSA\Working\Budj Rim Stage 2_Central Model_saverCSA.rvt				

© COPYRIGHT / MORAL RIGHTS PROTECTED



**COOPER
SCAIFE
ARCHITECTS**

SUITE C 84 THOMPSON
STREET
HAMILTON VIC 3300
T: 03 5572 2505
E: info@cooperscaife.com



View to Multipurpose
Room looking south





Terrace & view south





terrace & view north





from amphitheatre
looking north





Multi-purpose Room





eric view from west





de view from Lake





